


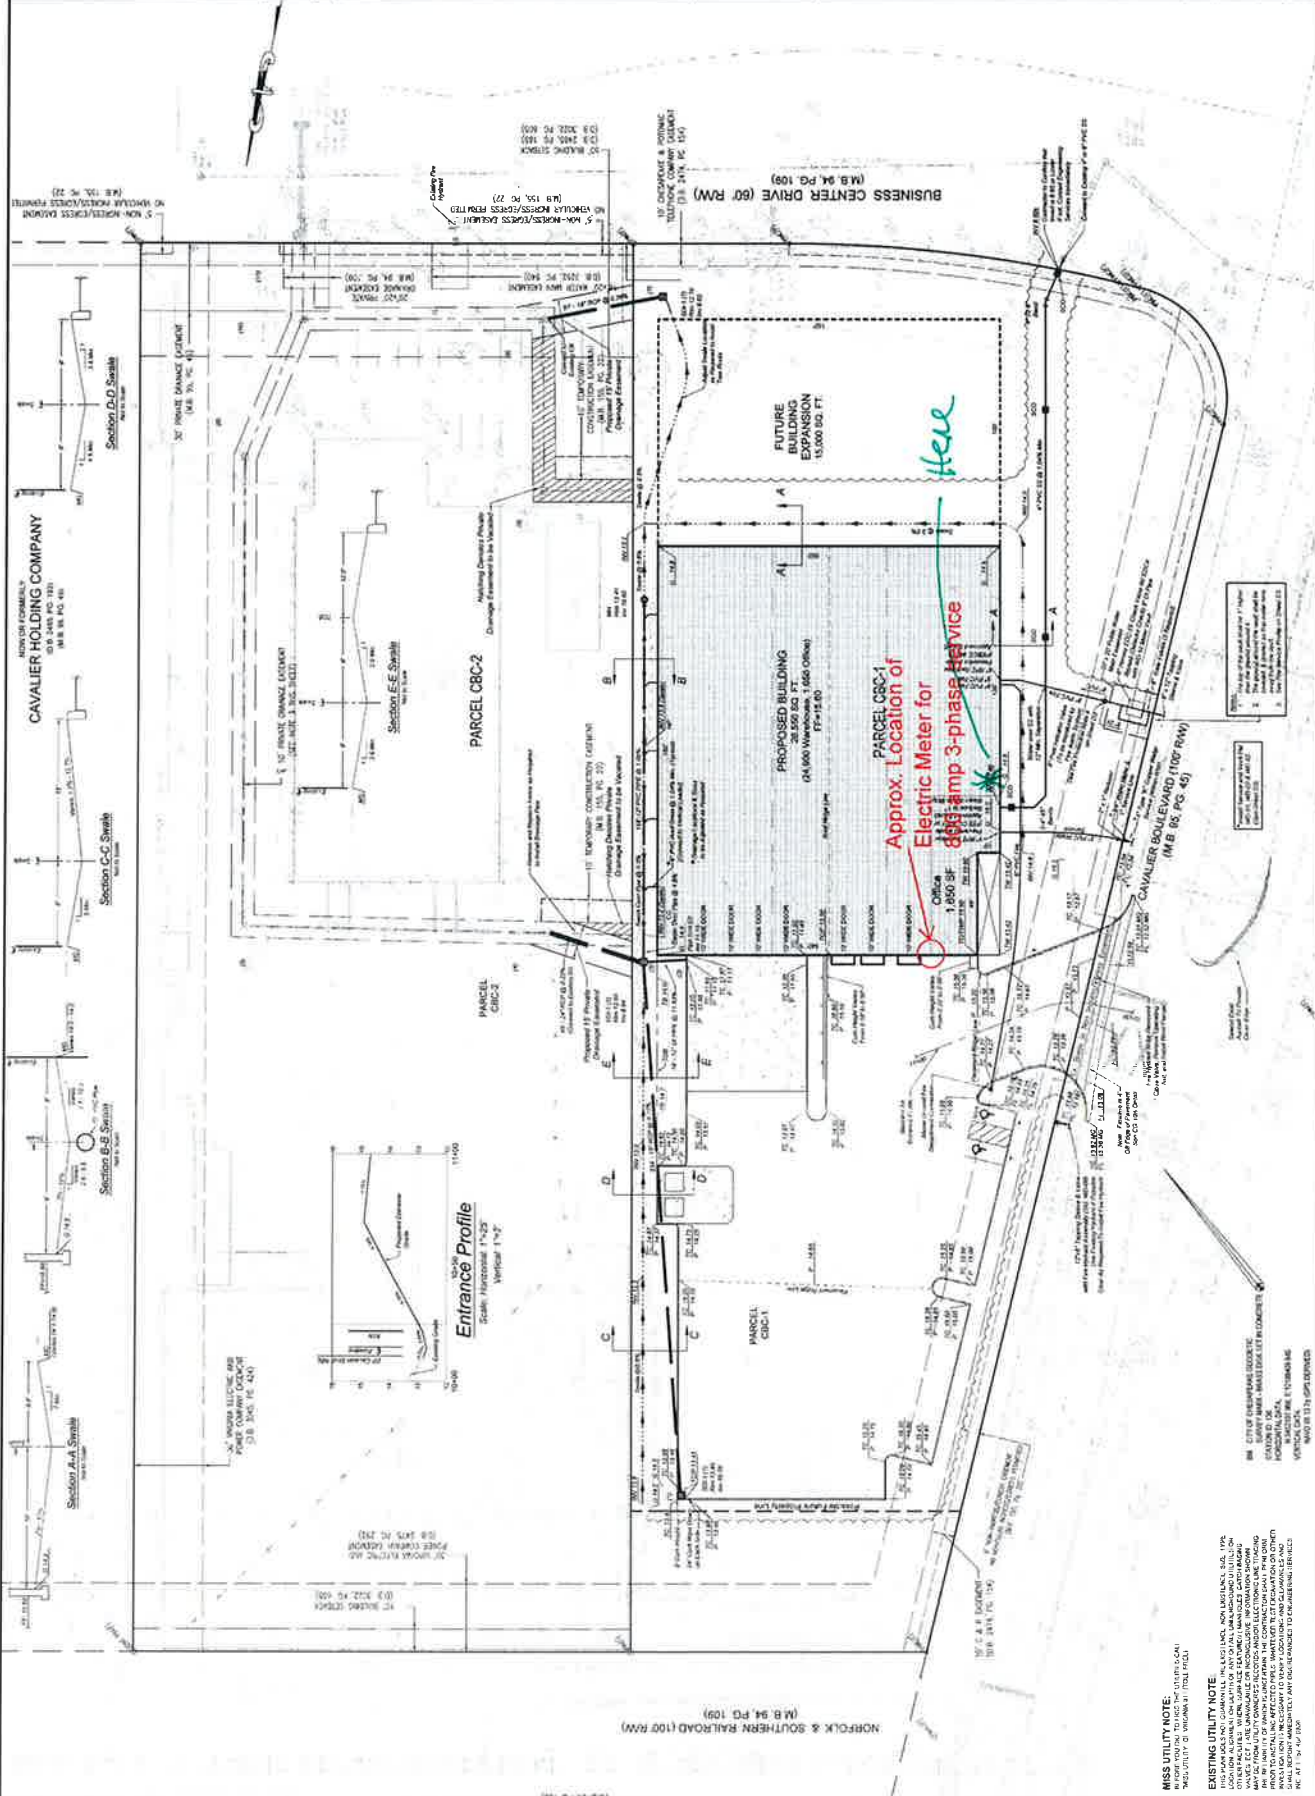

EXISTING UTILITY NOTE

